

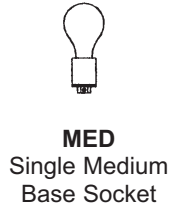


76 NANTUCKET RESIDENTIAL SERIES SPECIFICATIONS

FIXTURES SOCKET TYPE

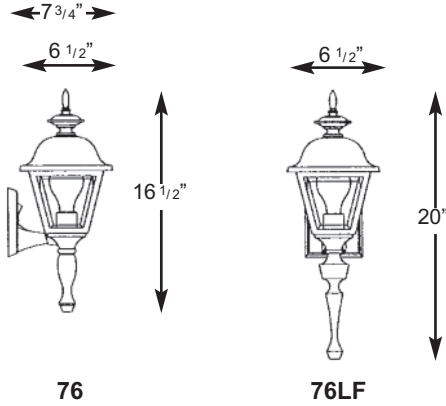

BUILDING A PART NUMBER

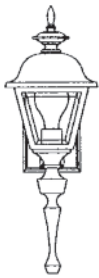

WALL FIXTURES

FIXTURE / WALL BRACKET	WATTS / TYPE / VOLTS	OPTICS	OPTIONS	LENS	FINISH
76LF	INCAND	MED		CA	BK

PART NUMBER SELECTIONS

FIXTURES

- 76
- 76LF

OPTICS

- MED

LENSES

- BG
- CSA
- CTA
- CA
- WA

LIGHT SOURCE

- INC-
Incandescent
(60 watt max.)

OPTIONS

- LAMPS
Select from
List
- BES - Brass
Eagle Small
- BP - Brass
Package

STANDARD FINISHES*

- BKT Black Textured
- WHT White Textured
- PGT Park Green Textured
- ABZT Architectural Medium
Bronze Textured
- DBT Dark Bronze Textured

*Smooth Finishes are available upon request

CUSTOM FINISHES

- OI Old Iron
- RT Rust
- WBR Weathered Brown
- CD Cedar
- WBK Weathered Black
- TT Two Tone


STERNBERG SELECT FINISHES

- VG Verde Green
- SI Swedish Iron
- OWGT World Gray Textured

76 NANTUCKET RESIDENTIAL SERIES

ALL ELECTRICAL COMPONENTS ARE U.L. OR E.T.L. LISTED IN USA AND CANADA.

FIXTURE WILL BE PREWIRED AND TESTED. MOUNTING HARDWARE IS SUPPLIED.

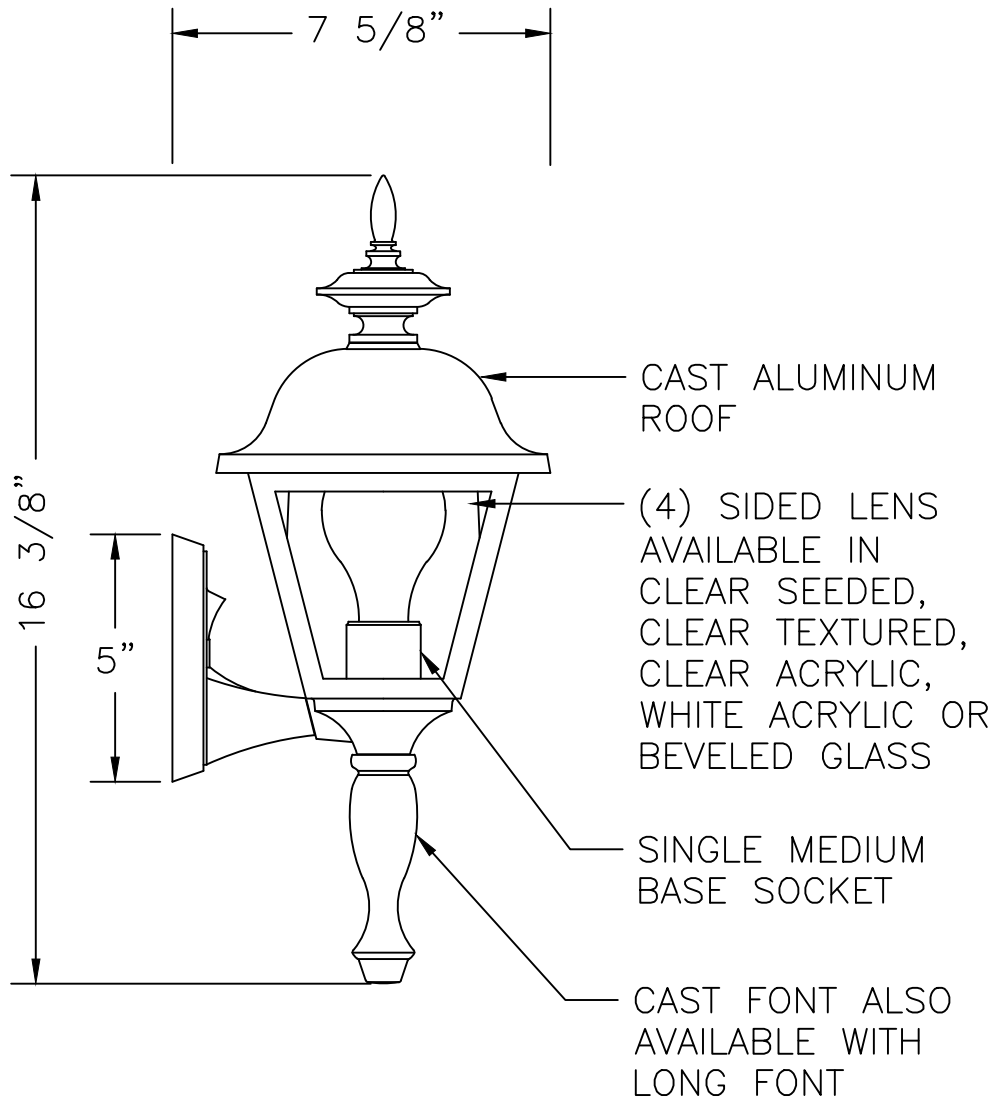

76


1/4"=1'

DRAWN LMG
DRAWN DATE NOV 19 2010
DRAWING NUMBER


76LF NANTUCKET RESIDENTIAL SERIES

ALL ELECTRICAL COMPONENTS ARE U.L. OR E.T.L. LISTED IN USA AND CANADA.


FIXTURE WILL BE PREWIRED AND TESTED. MOUNTING HARDWARE IS SUPPLIED.

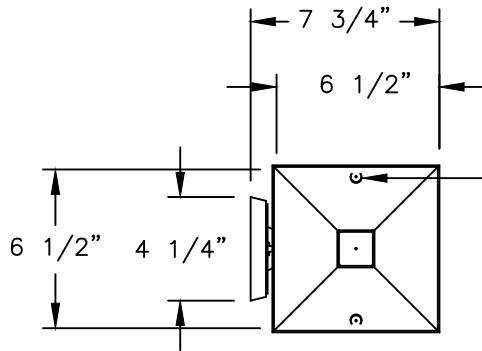

ROOF SECURED WITH (2) 10-24 X 1/2" KNURLED THUMB SCREWS

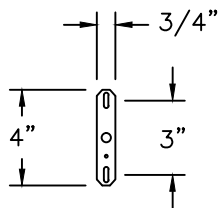

GEM BAR

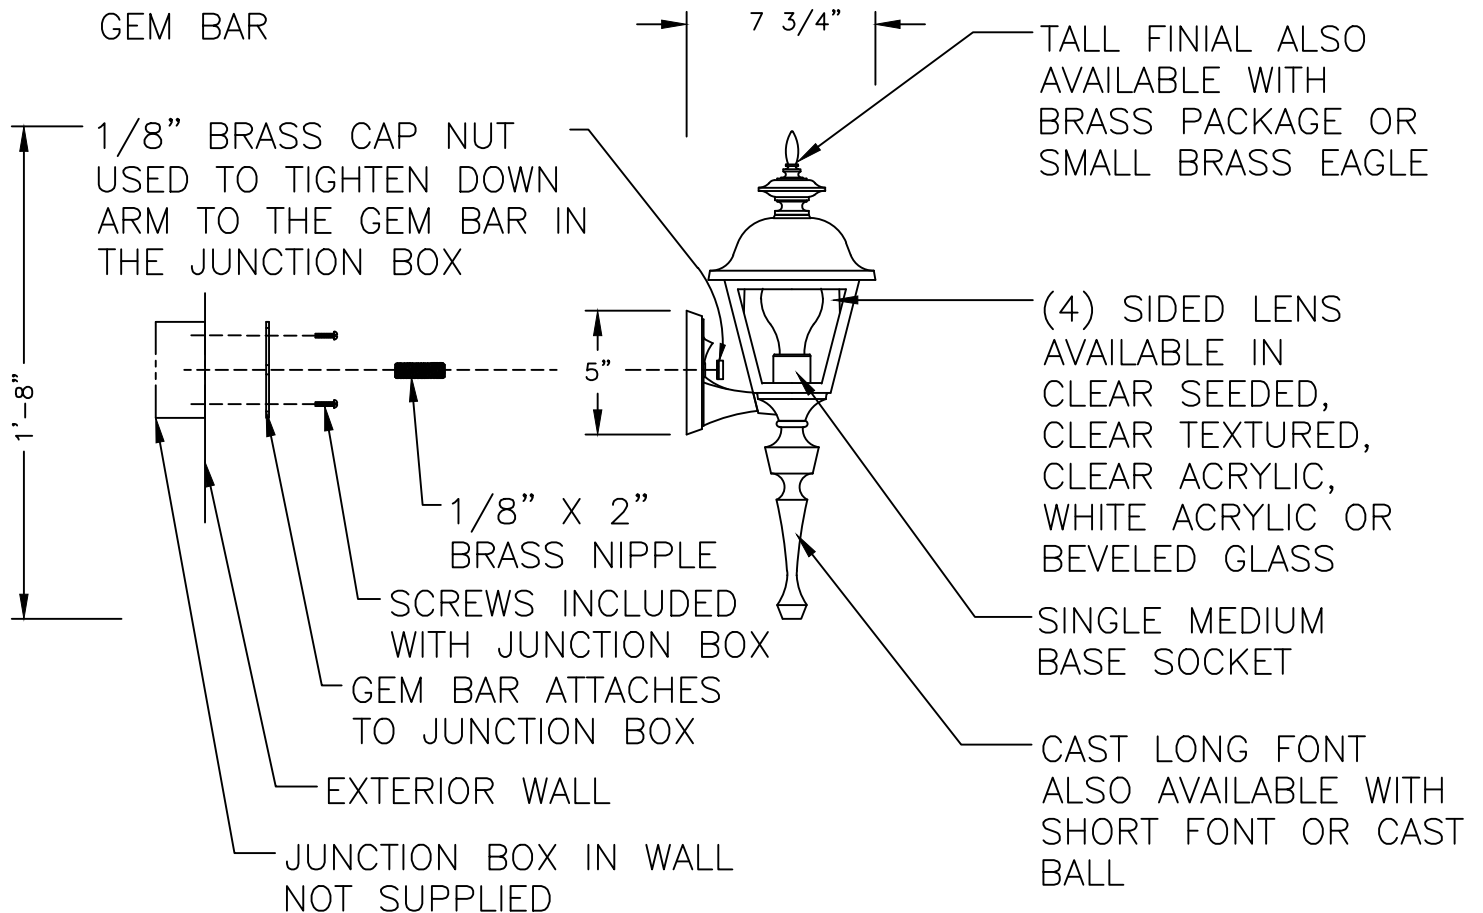

76LF

3/16"=1'

DRAWN LMG
 DRAWN DATE JUN 29 2011
 DRAWING NUMBER